

**DO NOT SCALE
IF IN DOUBT ASK**


REF NO - Single Class 004

**Window Detail
(Type 1)**



Size = 925mm x 1125mm
White UPVC Frame
Double Glazed
K Glass
4000mm Trickle Vent
Restrictor Stays
Lockable Handles
VA = 0.75m²
Toughened Glass To External Pane

Plasticol Steel Vermin Skirt (Max 600mm High)	Extra Over
Internal Partitioning To Give A Weighted Sound Reduction Of 45dB (Estimated). Partitioning Constructed From Timber Studding Lined With Megadeco.	
Fire Resistance Of External Walls (In To Out)	One Hour
Internal Lining Of Perimeter Walls	Megadeco
Roof Type	Steel
Module Column Heights	3230mm
Fascia Type	Standard (300mm Deep)
Ceiling Type	Fixed
Ceiling Height	2500mm
FFL From Top Of Foundations	325mm
Uniformly Distributed Floor Load	3kN/m ²
Additional Notes	

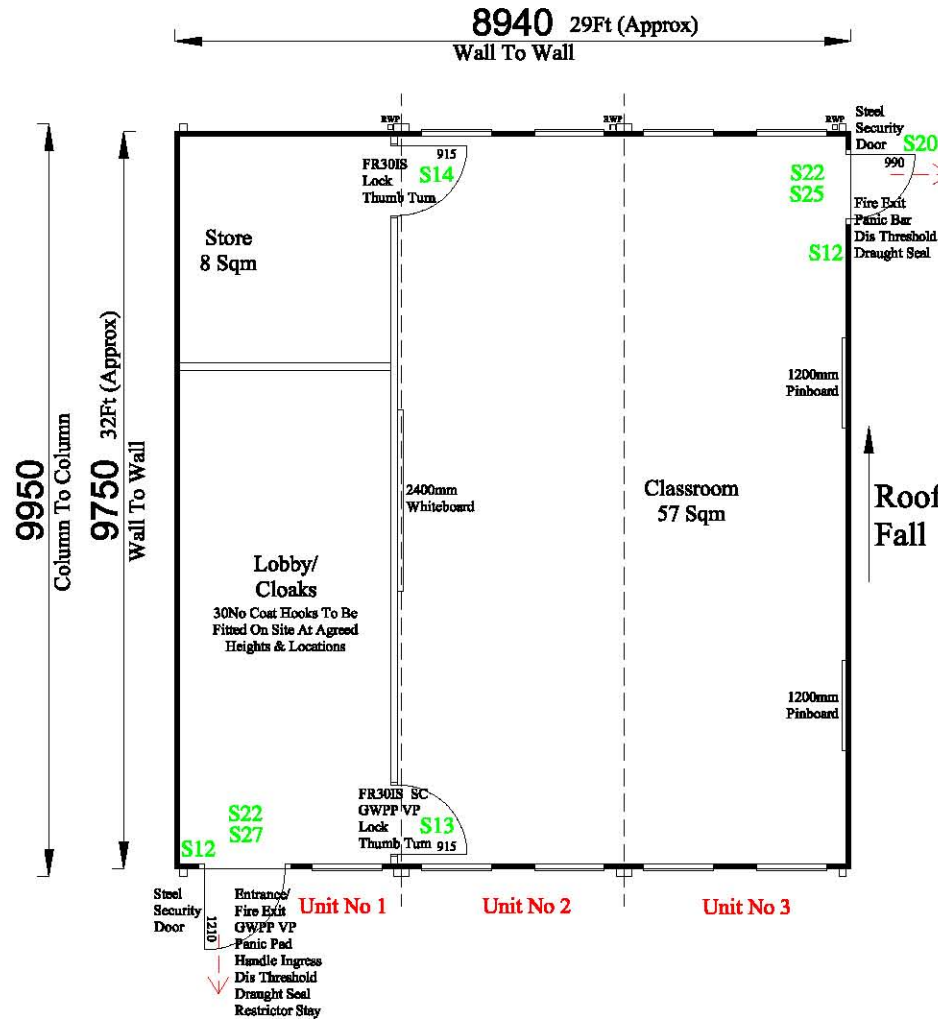

Preliminary Drawing - Not For Manufacture

©copyright



Catfoss Lane, Brandesburton,
Driffield, East Yorkshire, YO25 8EJ
Telephone : 01964 544344 Fax : 01964 542141
E-mail : sales@foremansbuildings.co.uk
Web : http://www.foremansbuildings.co.uk

CLIENT	SQM AREA = 86 SQM SQFT AREA = 925 SQFT REVISION	SCALE 1:100
TITLE 3 Bays Of Portakabin Duplex Modular Building 32Ft x 10Ft Bays - Standard Single Classroom With Store		DRAWN BY R. COUSINS
		DATE 20/11/2007
		DWG NO Standard Layouts/ Classrooms/Single Class 004
	Original Size A4	REV