


DO NOT SCALE  
IF IN DOUBT ASK

REF NO 3134  
NOTES:  
All dimensions must be checked on site and not scaled from this drawing

SQM AREA = 980 SQM  
SQFT AREA = 10550 SQFT

**Window Details**

1030mm x 1030mm  
Black UPVC  
Double Glazed  
Trickle Vents  
Restrictor Stays  
Lockable Handles  
VA = 0.7m²

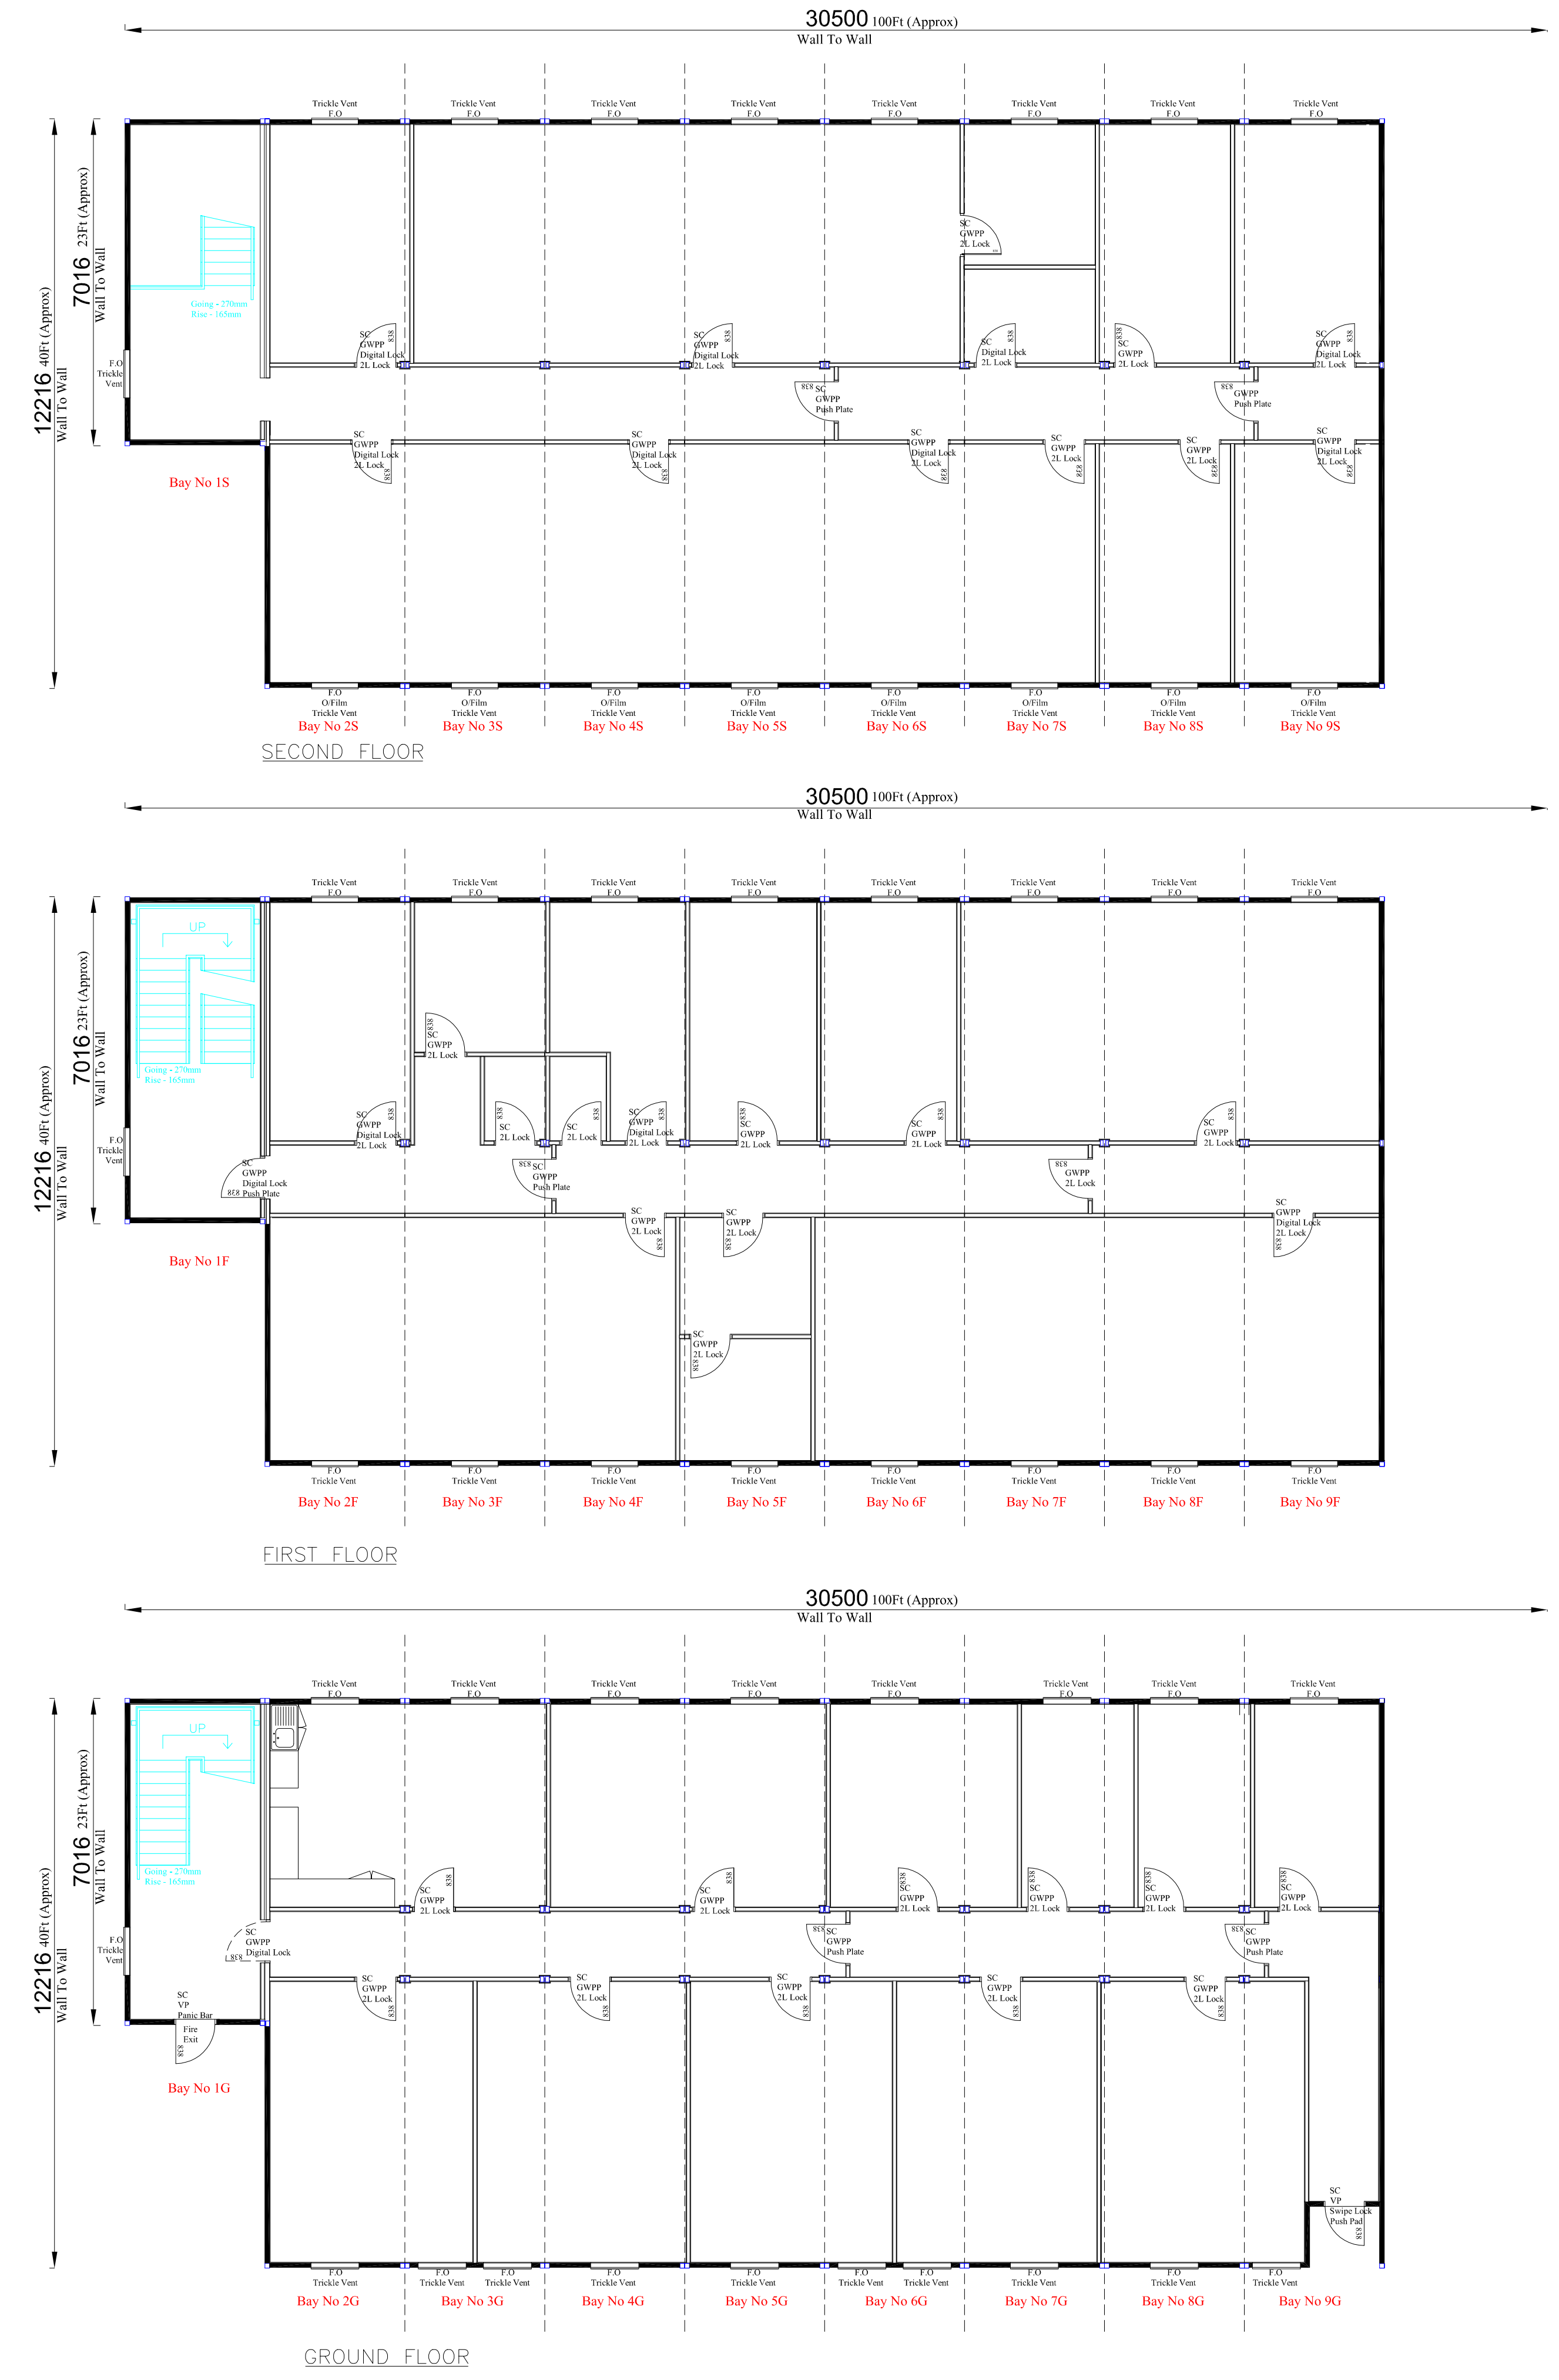

Yard Location	Area E
Roof Type	Steel
Module Column Heights	3305mm
<b>Ceiling Height</b>	<b>2700mm</b>
<b>FFL From Top Of Foundations</b>	<b>295mm</b>


REV	DATE	REVISIONS

© copyright  
**Foremans**  
Construction Space

Catfoss Lane, Brandesburton,  
Driffield, East Yorkshire, YO25 8EJ  
Telephone : 01964 541242 Fax : 01964 542141  
E-mail : alan.milne@constructionspace.co.uk  
Web : http://www.Constructionspace.co.uk

CLIENT

JOB TITLE

**30 Bays Of Britspace  
Modular Building**

DRAWING TITLE

**Layout Plan**

SCALE  
**1:100**

DATE  
**10/10/2006**

DRAWN BY  
**M. WARD**

DRAWING NO <b>ST/3134</b>	REV
------------------------------	-----