


DO NOT SCALE
IF IN DOUBT ASK

Window Details



925mm x 1125mm
P Series
Aluminium Framed
Single Glazed

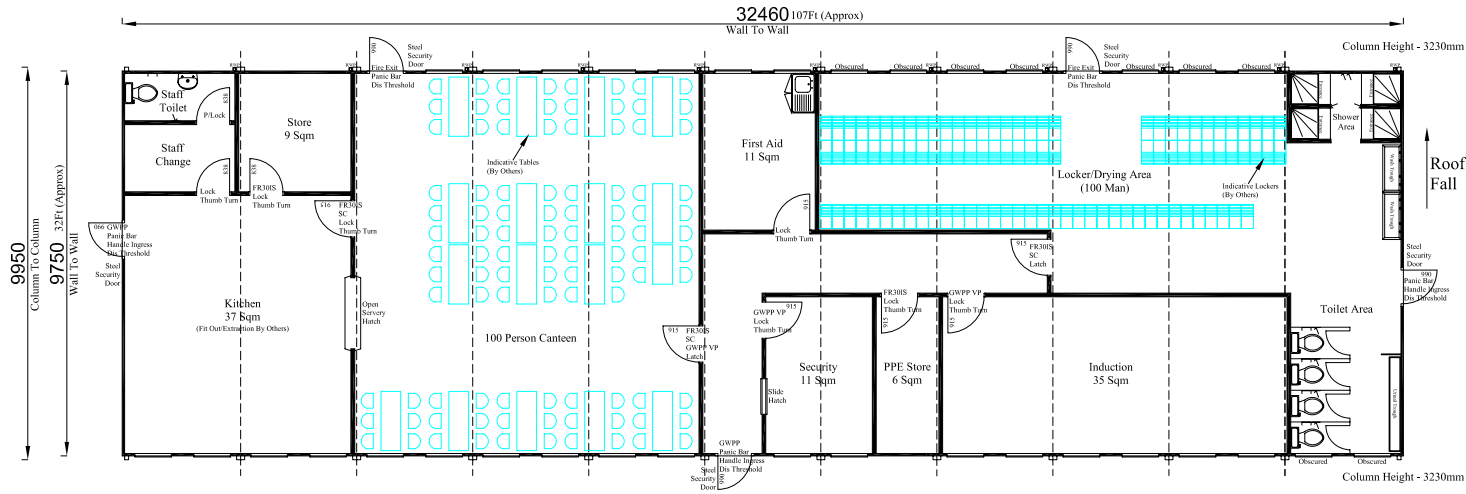

NOTES
All dimensions must be checked on site and not scaled from this drawing
SQM AREA = 315 SQM
SQFT AREA = 3393 SQFT

REV	DATE	REVISIONS

© copyright

Catfoss Lane, Brandesburton,
Driffield, East Yorkshire, YO25 8EJ
Telephone : 01964 544344 Fax : 01964 542141
E-mail : sales@foremansbuildings.co.uk
Web : http://www.foremansbuildings.co.uk

CLIENT

JOB TITLE

**11 Bays Of Portakabin
Duplex Modular Building
32Ft x 10Ft Bays**

DRAWING TITLE

**Proposed Layout Plan
100 Man Welfare Building**

SCALE
1 = 100

DATE **06/01/2006** DRAWN BY **R.COUSINS**

DRAWING NO Welfare/32Ft/100man	REV
--	-----

Original Drawing Size A2

Steel Roof
FFL - 325mm (From Top Of Foundations To FFL)
Ceiling Height - 2500mm

Preliminary Drawing - Not For Manufacture