
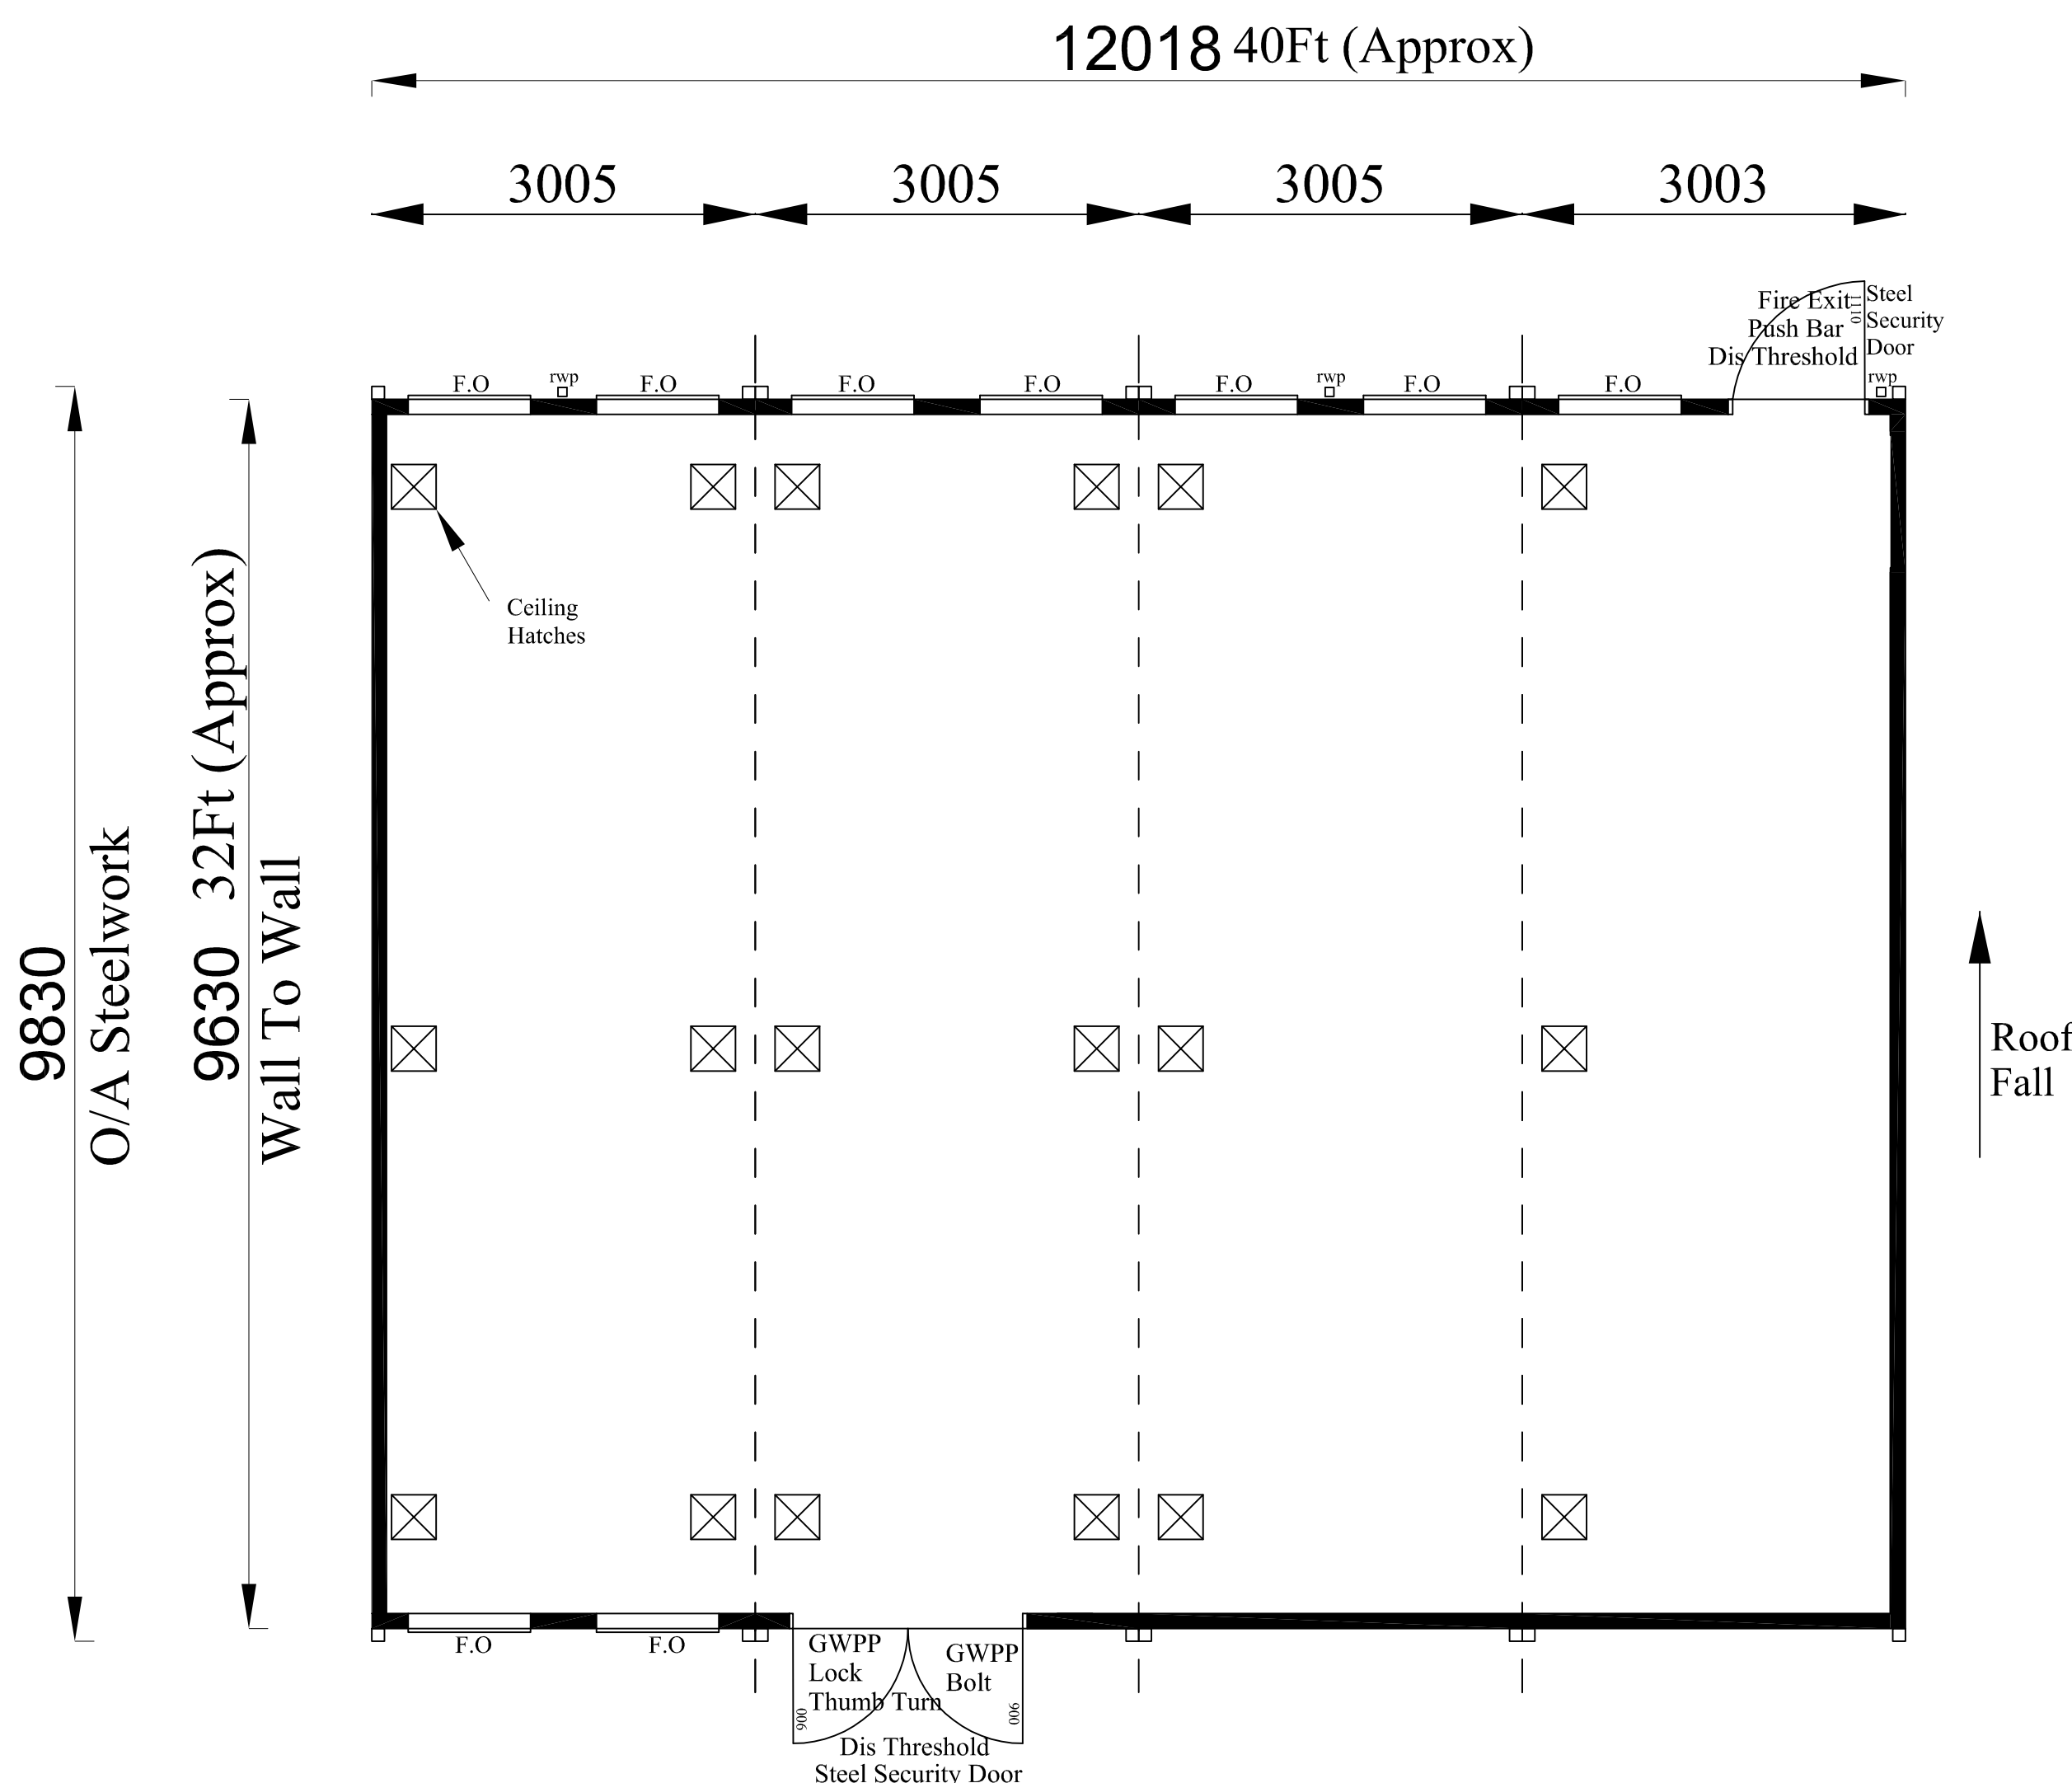


DO NOT SCALE  
IF IN DOUBT ASK

REF No. 3552

NOTES:  
All dimensions must be checked on site  
and not scaled from this drawing

Sq. m. Area = 116 Sq. m.  
Sq. Ft. Area = 1245 Sq. Ft.

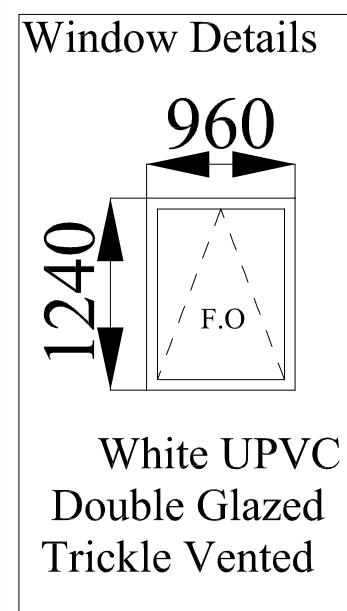

Unit No 1 Unit No 2 Unit No 3 Unit No 4

Yard Location - Area E  
Roof Type - Steel  
Column Height - 3460mm  
Ceiling Type - Fixed  
Ceiling Height - 2700mm  
F.F.L 320mm  
Floor Load - 3kN

REV	DATE	REVISIONS	BY

© copyright

Catfoss Lane, Brandesburton,  
Drifffield, East Yorkshire, YO25 8EJ  
Telephone : 01964 544344 Fax : 01964 542141  
E-mail : sales@foremansbuildings.co.uk  
Web : http://www.foremansbuildings.co.uk

CLIENT

JOB TITLE

4 Bays Of Pyramid Modular  
Building  
32Ft x 10Ft Bays

DRAWING TITLE

Existing Layout Plan

SCALE  
1:50

DATE 08/12/2008 DRAWN BY M.Wood

DRAWING NUMBER	REV
ST/3552 - 1	

Original Drawing Size A2