


DO NOT SCALE
IF IN DOUBT ASK


REF NR. 3725
FH/228576

NOTES:
All dimensions must be checked on site
and not scaled from this drawing
Sq. m. Area = 129 Sq. m.
Sq. Ft. Area = 1388 Sq. Ft.

Window Details

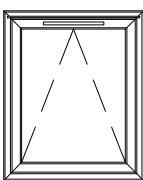

Window Type 1
925mm x 1125mm
White UPVC
Double Glazed
K Glass
Trickle Vents
Restrictor Stays
Lockable Handles
VA = 0.8m²

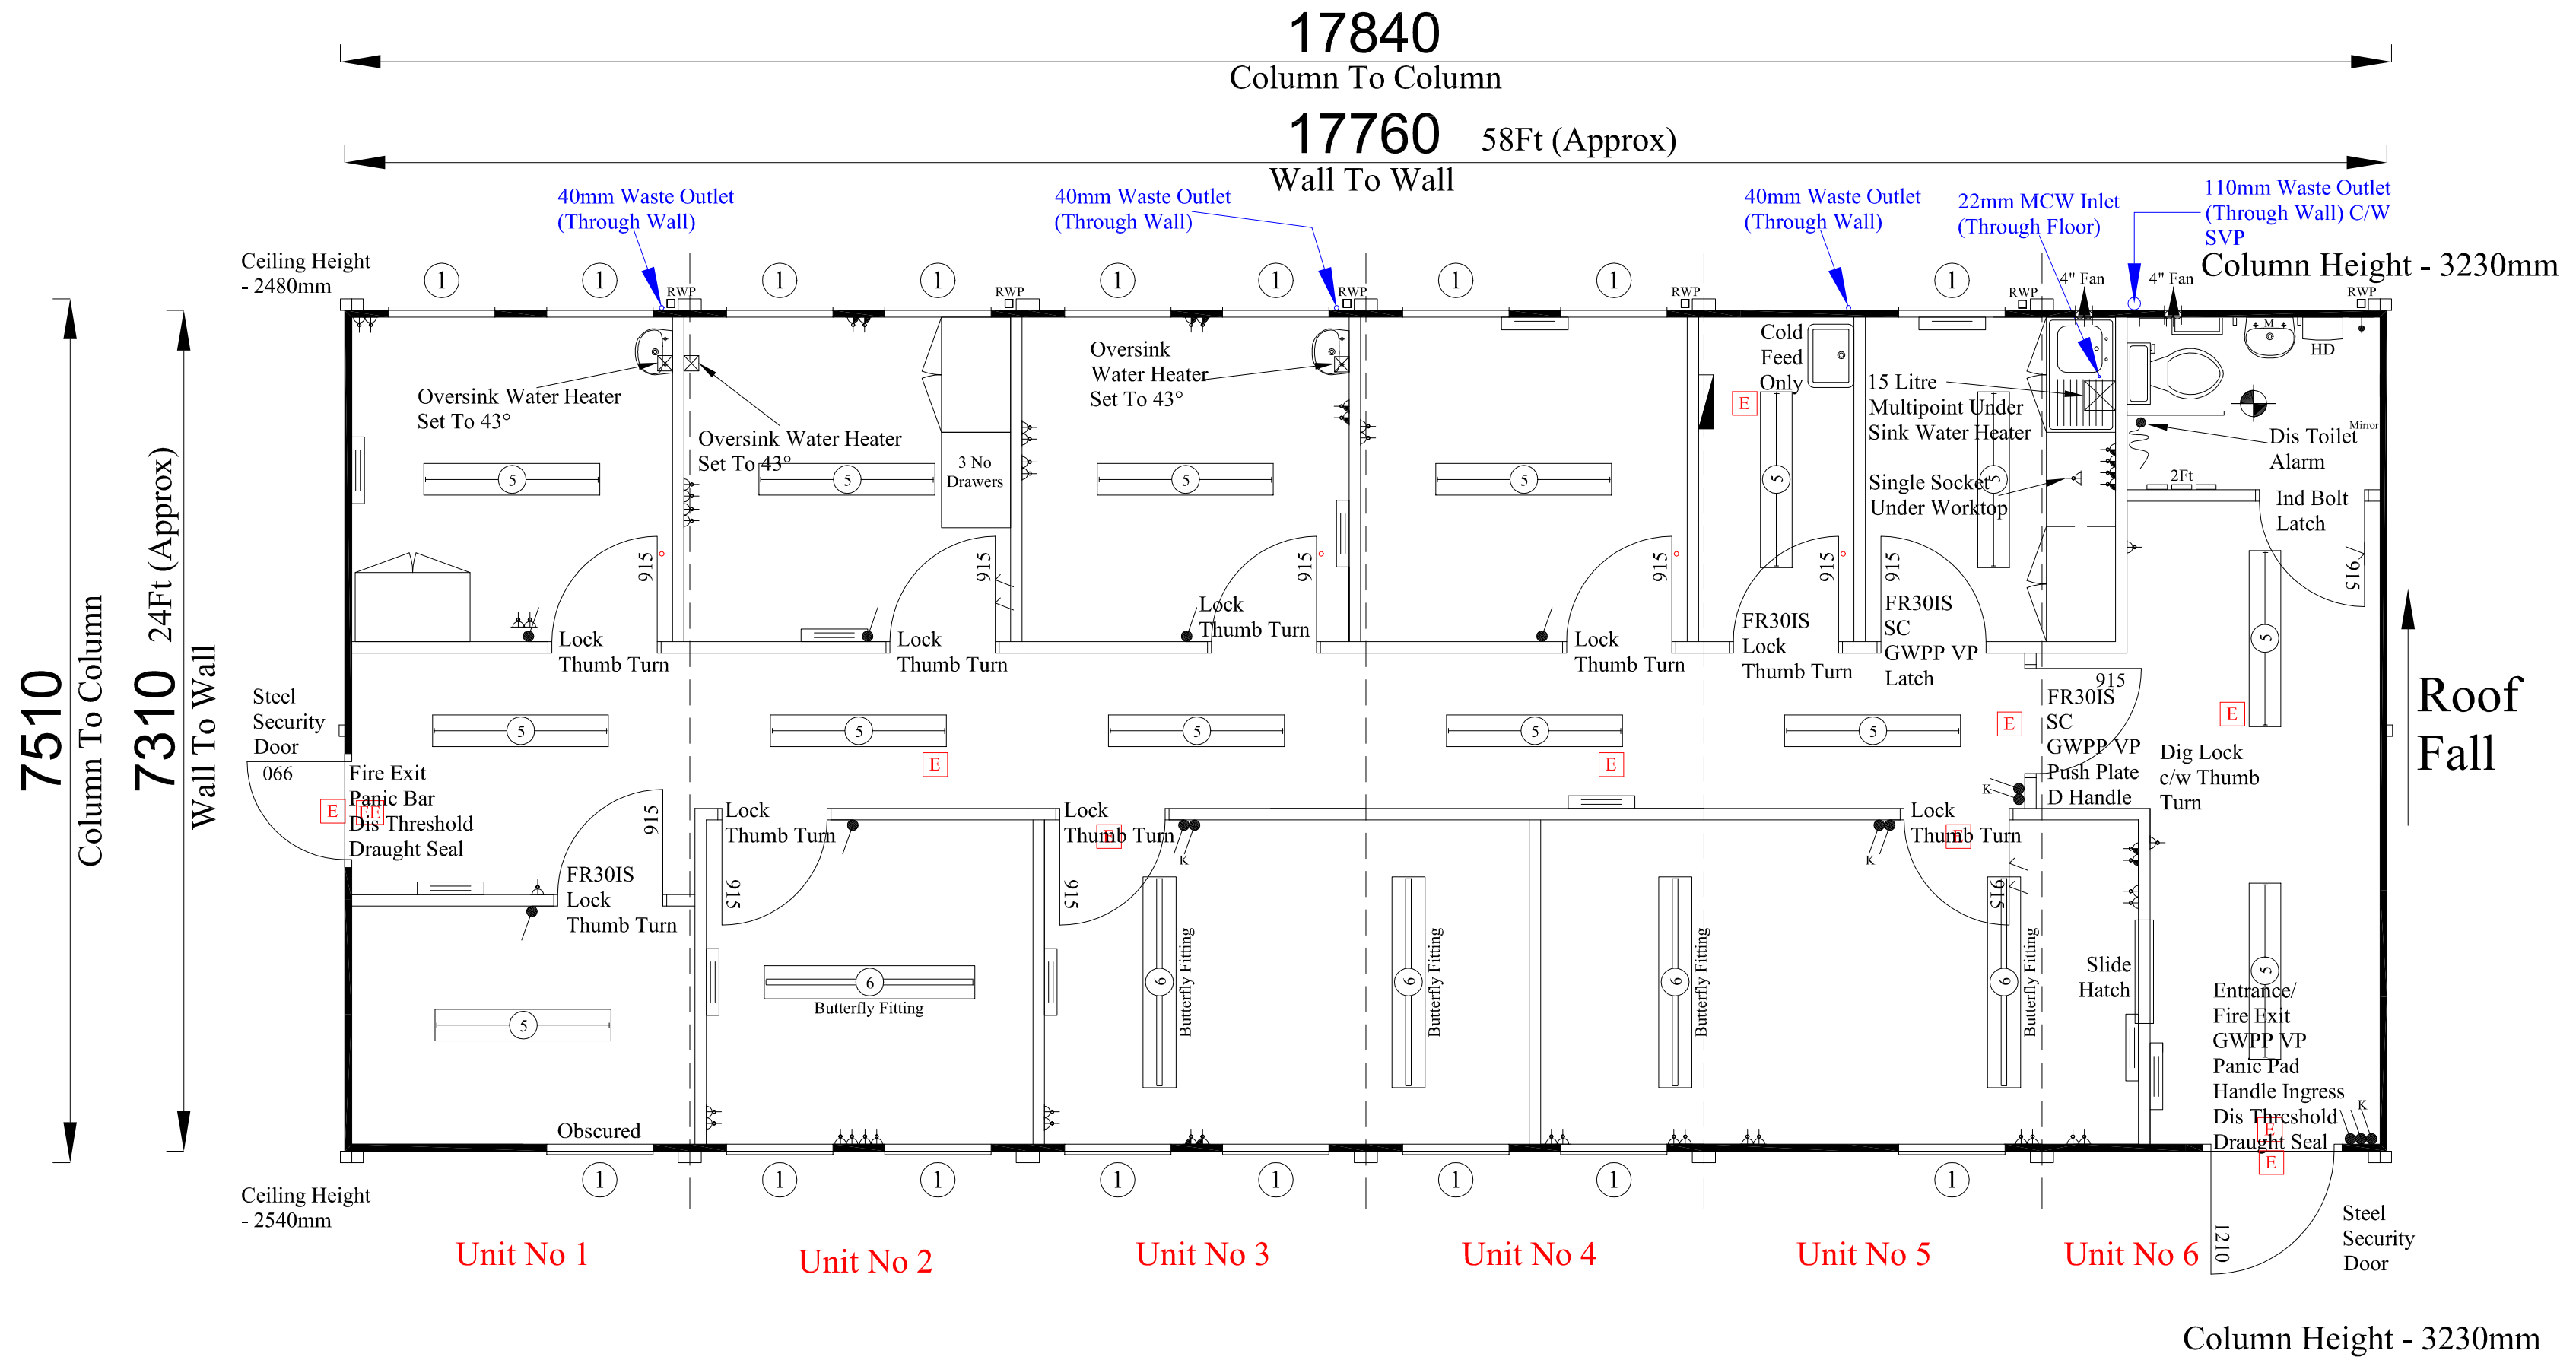

Yard Location	Area D
Roof Type	Steel
Module Column Heights	3230mm
Fascia Type	Standard (500mm Deep)
Orientation Of Plastisol Panels	Horizontal Panels
Ceiling Type	Fixed
Ceiling Height	2500mm
FFL From Top Of Foundations	325mm
Ground To Underside Of Wall	220mm
Uniformly Distributed Floor Load	3kN/m ²

REV	DATE	REVISIONS	BY

©copyright
Foremans
Relocatable Building Systems

Catfoss Lane, Brandesburton,
Driffield, East Yorkshire, YO25 8EJ
Telephone : 01964 544344 Fax : 01964 542141
E-mail : sales@foremansbuildings.co.uk
Web : http://www.foremansbuildings.co.uk

CLIENT

JOB TITLE

**6 Bays Of Portakabin
Duplex Modular Building
24Ft x 10Ft Bays**

DRAWING TITLE

Existing Layout Plan

SCALE
1:50

DATE
23/02/2010

DRAWN BY
M.Wood

DRAWING NUMBER	REV
ST/3725	

Original Drawing Size A2

Preliminary Drawing - Not For Manufacture