

DO NOT SCALE  
IF IN DOUBT ASK

REF NR. 3933


NOTES:  
All dimensions must be checked on site  
and not scaled from this drawing

Sq. m. Area = 172 Sq. m.  
Sq. Ft. Area = 1851 Sq. Ft.


Building Design/Position On Site All  
Subject To Full Site Survey And  
Building Control Approval

Any loose furniture  
shown is indicative  
(by others)

Window Details

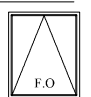

925mm x 1125mm  
White UPVC  
Double Glazed  
K Glass  
Trickle Vents  
Restrictor Stays  
Lockable Handles  
VA = 0.8m²

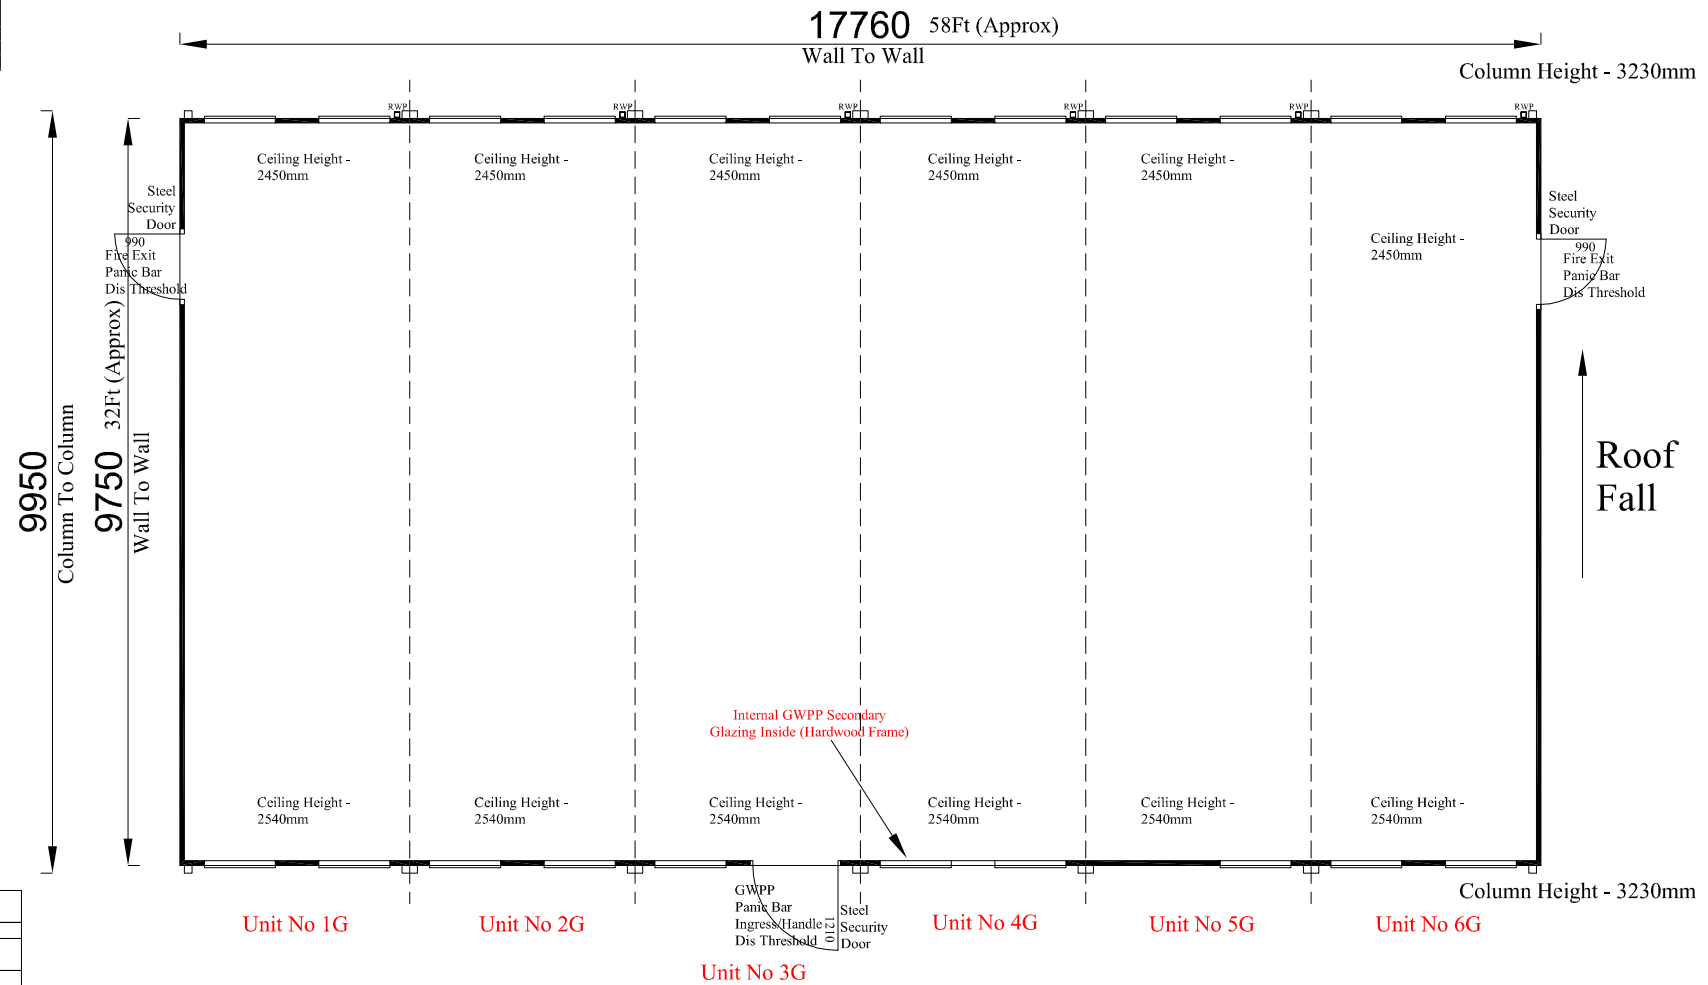

Yard Location	Area F
Roof Type	Steel
Module Column Heights	3230mm
Fascia Type	Standard (500mm Deep)
Ceiling Type	Fixed
<b>Ceiling Height</b>	<b>2500mm</b>
<b>FFL From Top Of Foundations</b>	<b>325mm</b>
Uniformly Distributed Floor Load	3kN/m²

REV	DATE	REVISIONS	BY

© copyright



Catfoss Lane, Brandesburton,  
Ditfield, East Yorkshire, YO25 8ES  
Telephone : 01964 544344 Fax : 01964 542141  
E-mail : sales@foremansbuildings.co.uk  
Web : http://www.foremansbuildings.co.uk

CLIENT  
**A Client**

JOB TITLE  
**6 Bays Of Portakabin  
Duplex Modular Building  
32Ft x 10Ft Bays**

DRAWING TITLE  
**Existing Layout Plan**

SCALE  
**1:50**

DATE  
09/08/2011

DRAWN BY  
M.Wood

DRAWING NUMBER <b>ST/3933</b>	REV
----------------------------------	-----

Preliminary Drawing - Not For Manufacture

Original Drawing Size A2