


DO NOT SCALE  
IF IN DOUBT ASK

REF NO FH/0093512


NOTES:  
All dimensions must be checked on site and not scaled from this drawing

SQM AREA = 57 SQM  
SQFT AREA = 617SQFT

**Window Details**

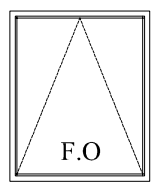

925mm x 1125mm  
White UPVC  
Double Glazed  
K Glass  
Trickle Vents  
Restrictor Stays  
Lockable Handles  
VA = 0.8m<sup>2</sup>

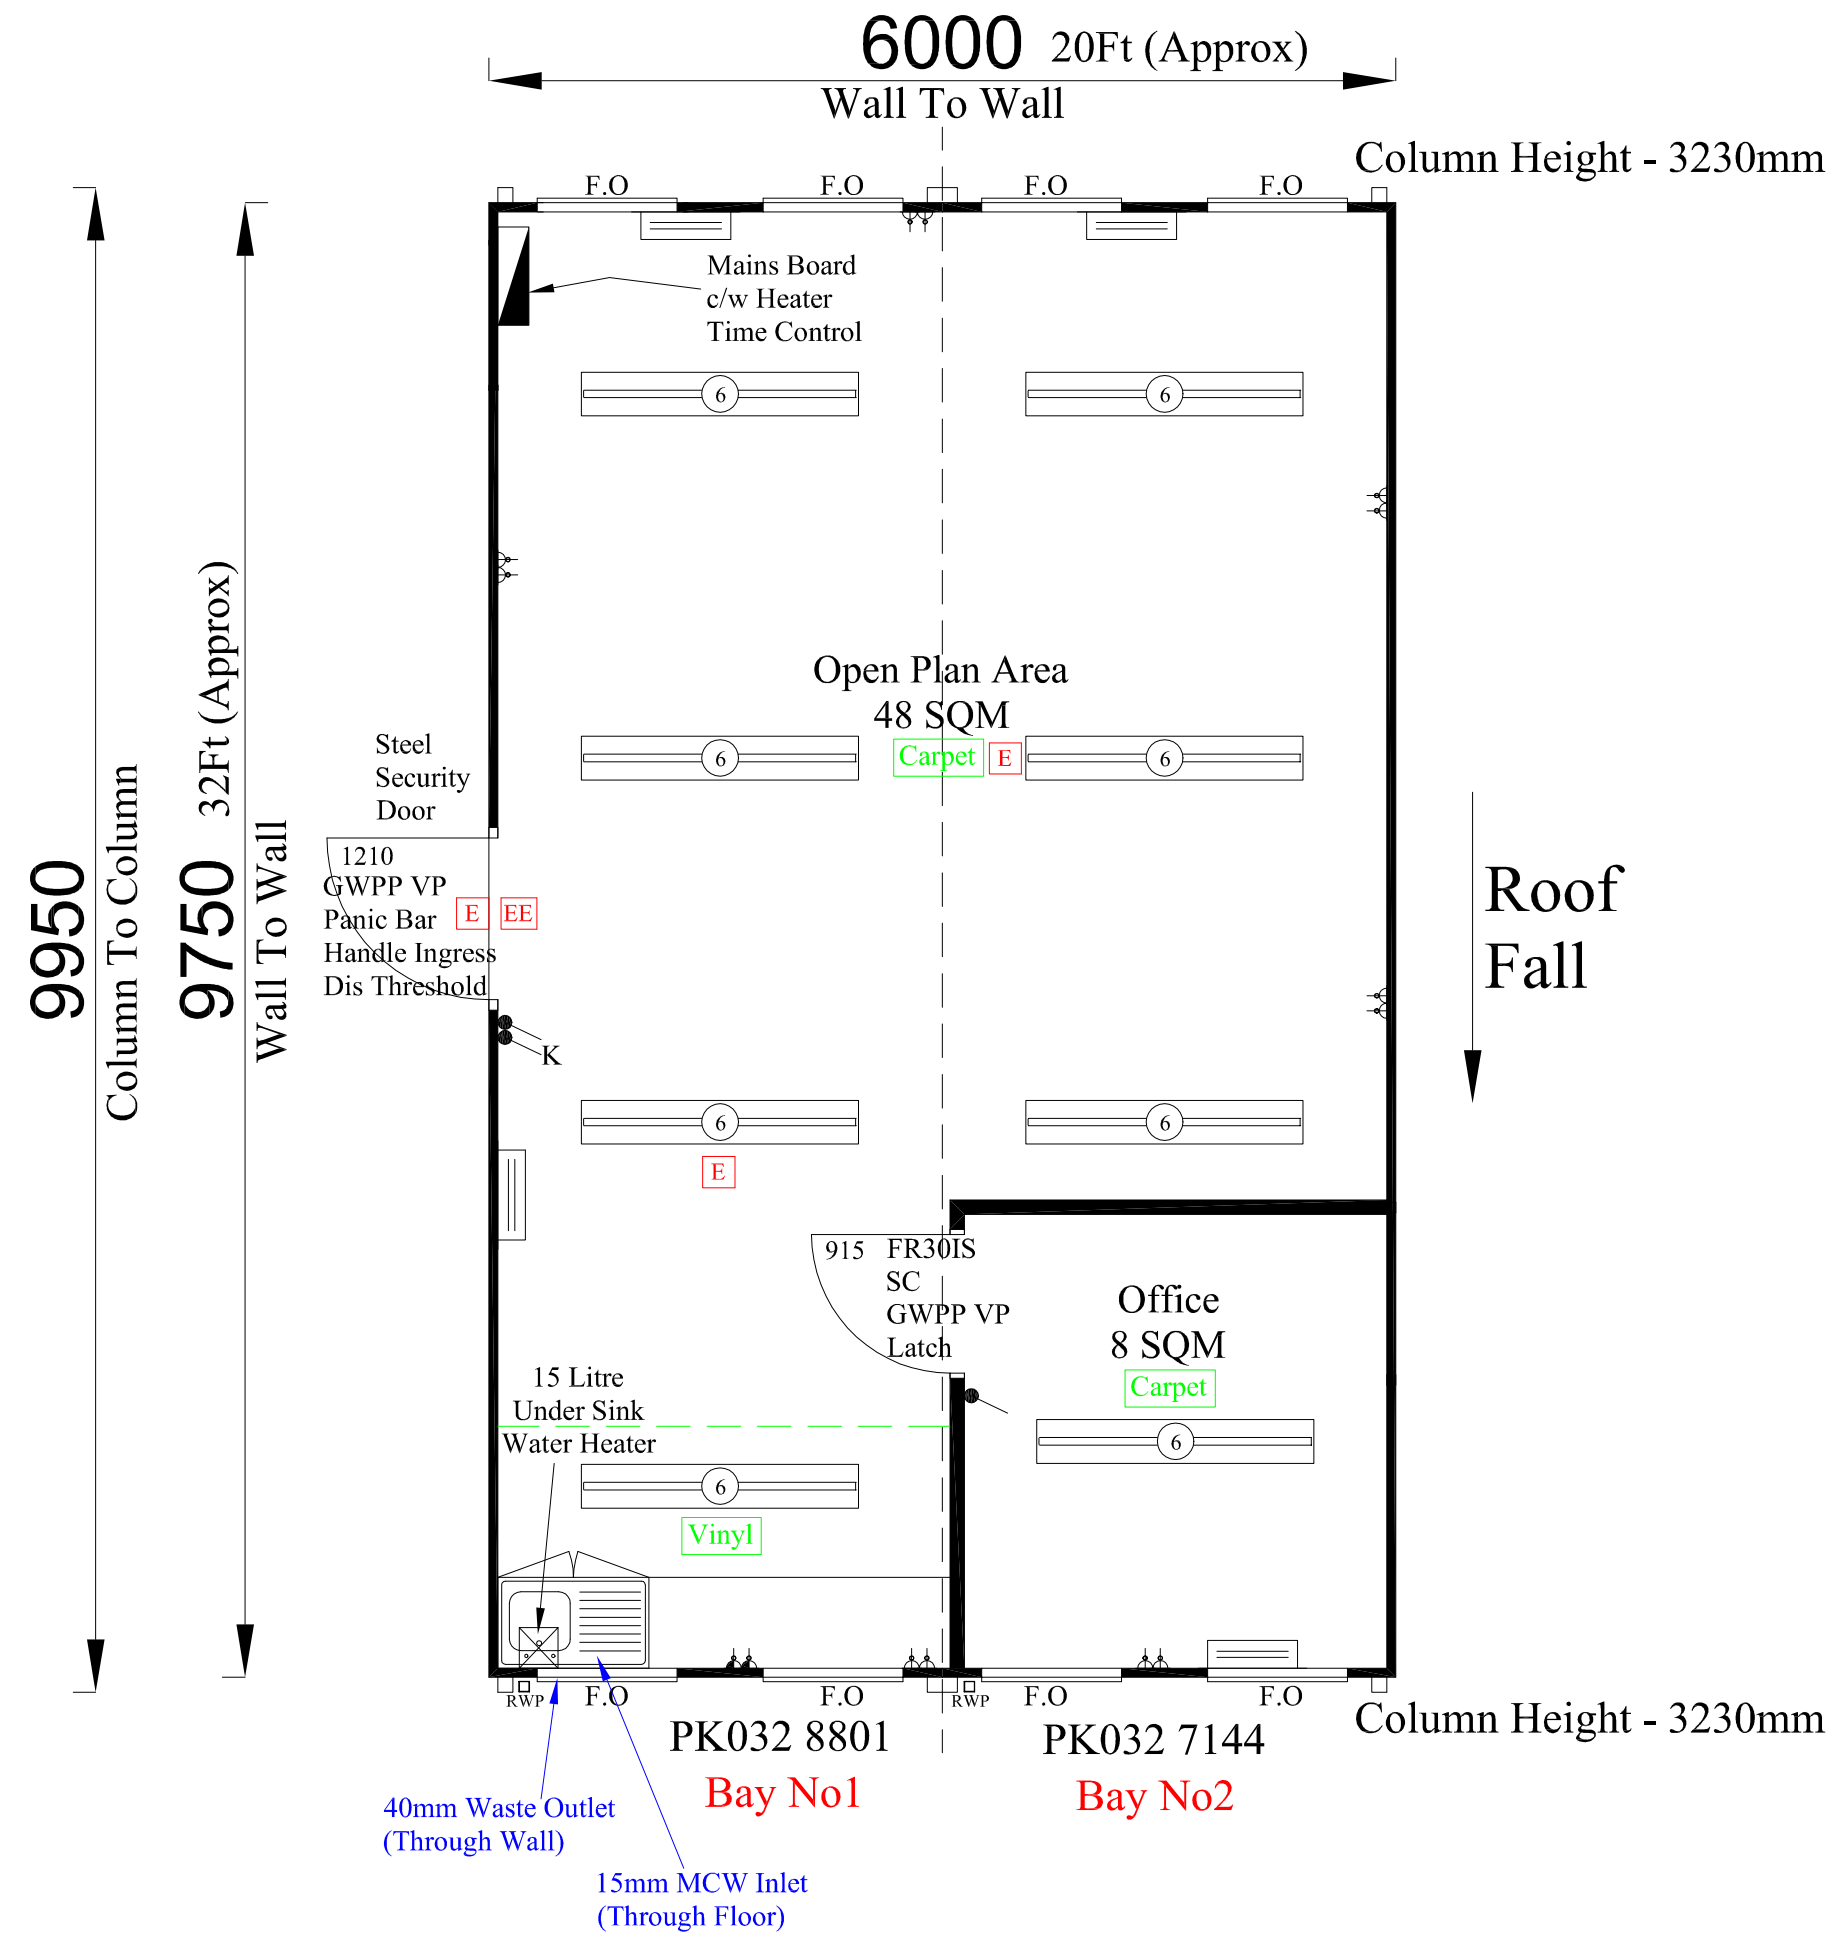

ELECTRICAL SYMBOLS	
	2kW Convector Heater c/w Fused Spur
	15 Litre Under Sink Water Heater
	1 Way Light Switch
	Key Switch
	Cryseleo Twin 6Ft Butterfly High Frequency Light (BY2670/HF:1) c/w 70W Triphosphor Lamp (L70840:1)
	Mains Board c/w Heater Time Control
	Emergency Light (3 Hour, Non Maintained)
	Emergency Exit Light (3 Hour, Non Maintained)
	13 Amp Double Socket
	High Level 13 Amp Double Socket

Electrical Loading - 80Amp Single Phase

REV DATE REVISIONS

©copyright



Catfoss Lane, Brandesburton,  
Drifffield, East Yorkshire, YO25 8EJ  
Telephone : 01964 544344 Fax : 01964 542141  
E-mail : sales@foremansbuildings.co.uk  
Web : http://www.foremansbuildings.co.uk

CLIENT

JOB TITLE

**2 Bay Portakabin Duplex  
Modular Building  
32Ft x 10Ft Bays**

DRAWING TITLE

**Production Layout Plan**

SCALE

**1 = 50**

DATE

**19/05/2006**

DRAWN BY

**M. Grand**

DRAWING NO

**FH/0093512-1**

REV

Original Drawing Size A2

Steel Roof  
FFL - 325mm (From Top Of Foundations To FFL)  
Ceiling Height - 2500mm